



BASIS OF BEARINGS - N00°45'44"W 2668.77' BETWEEN SECTION MONUMENTS

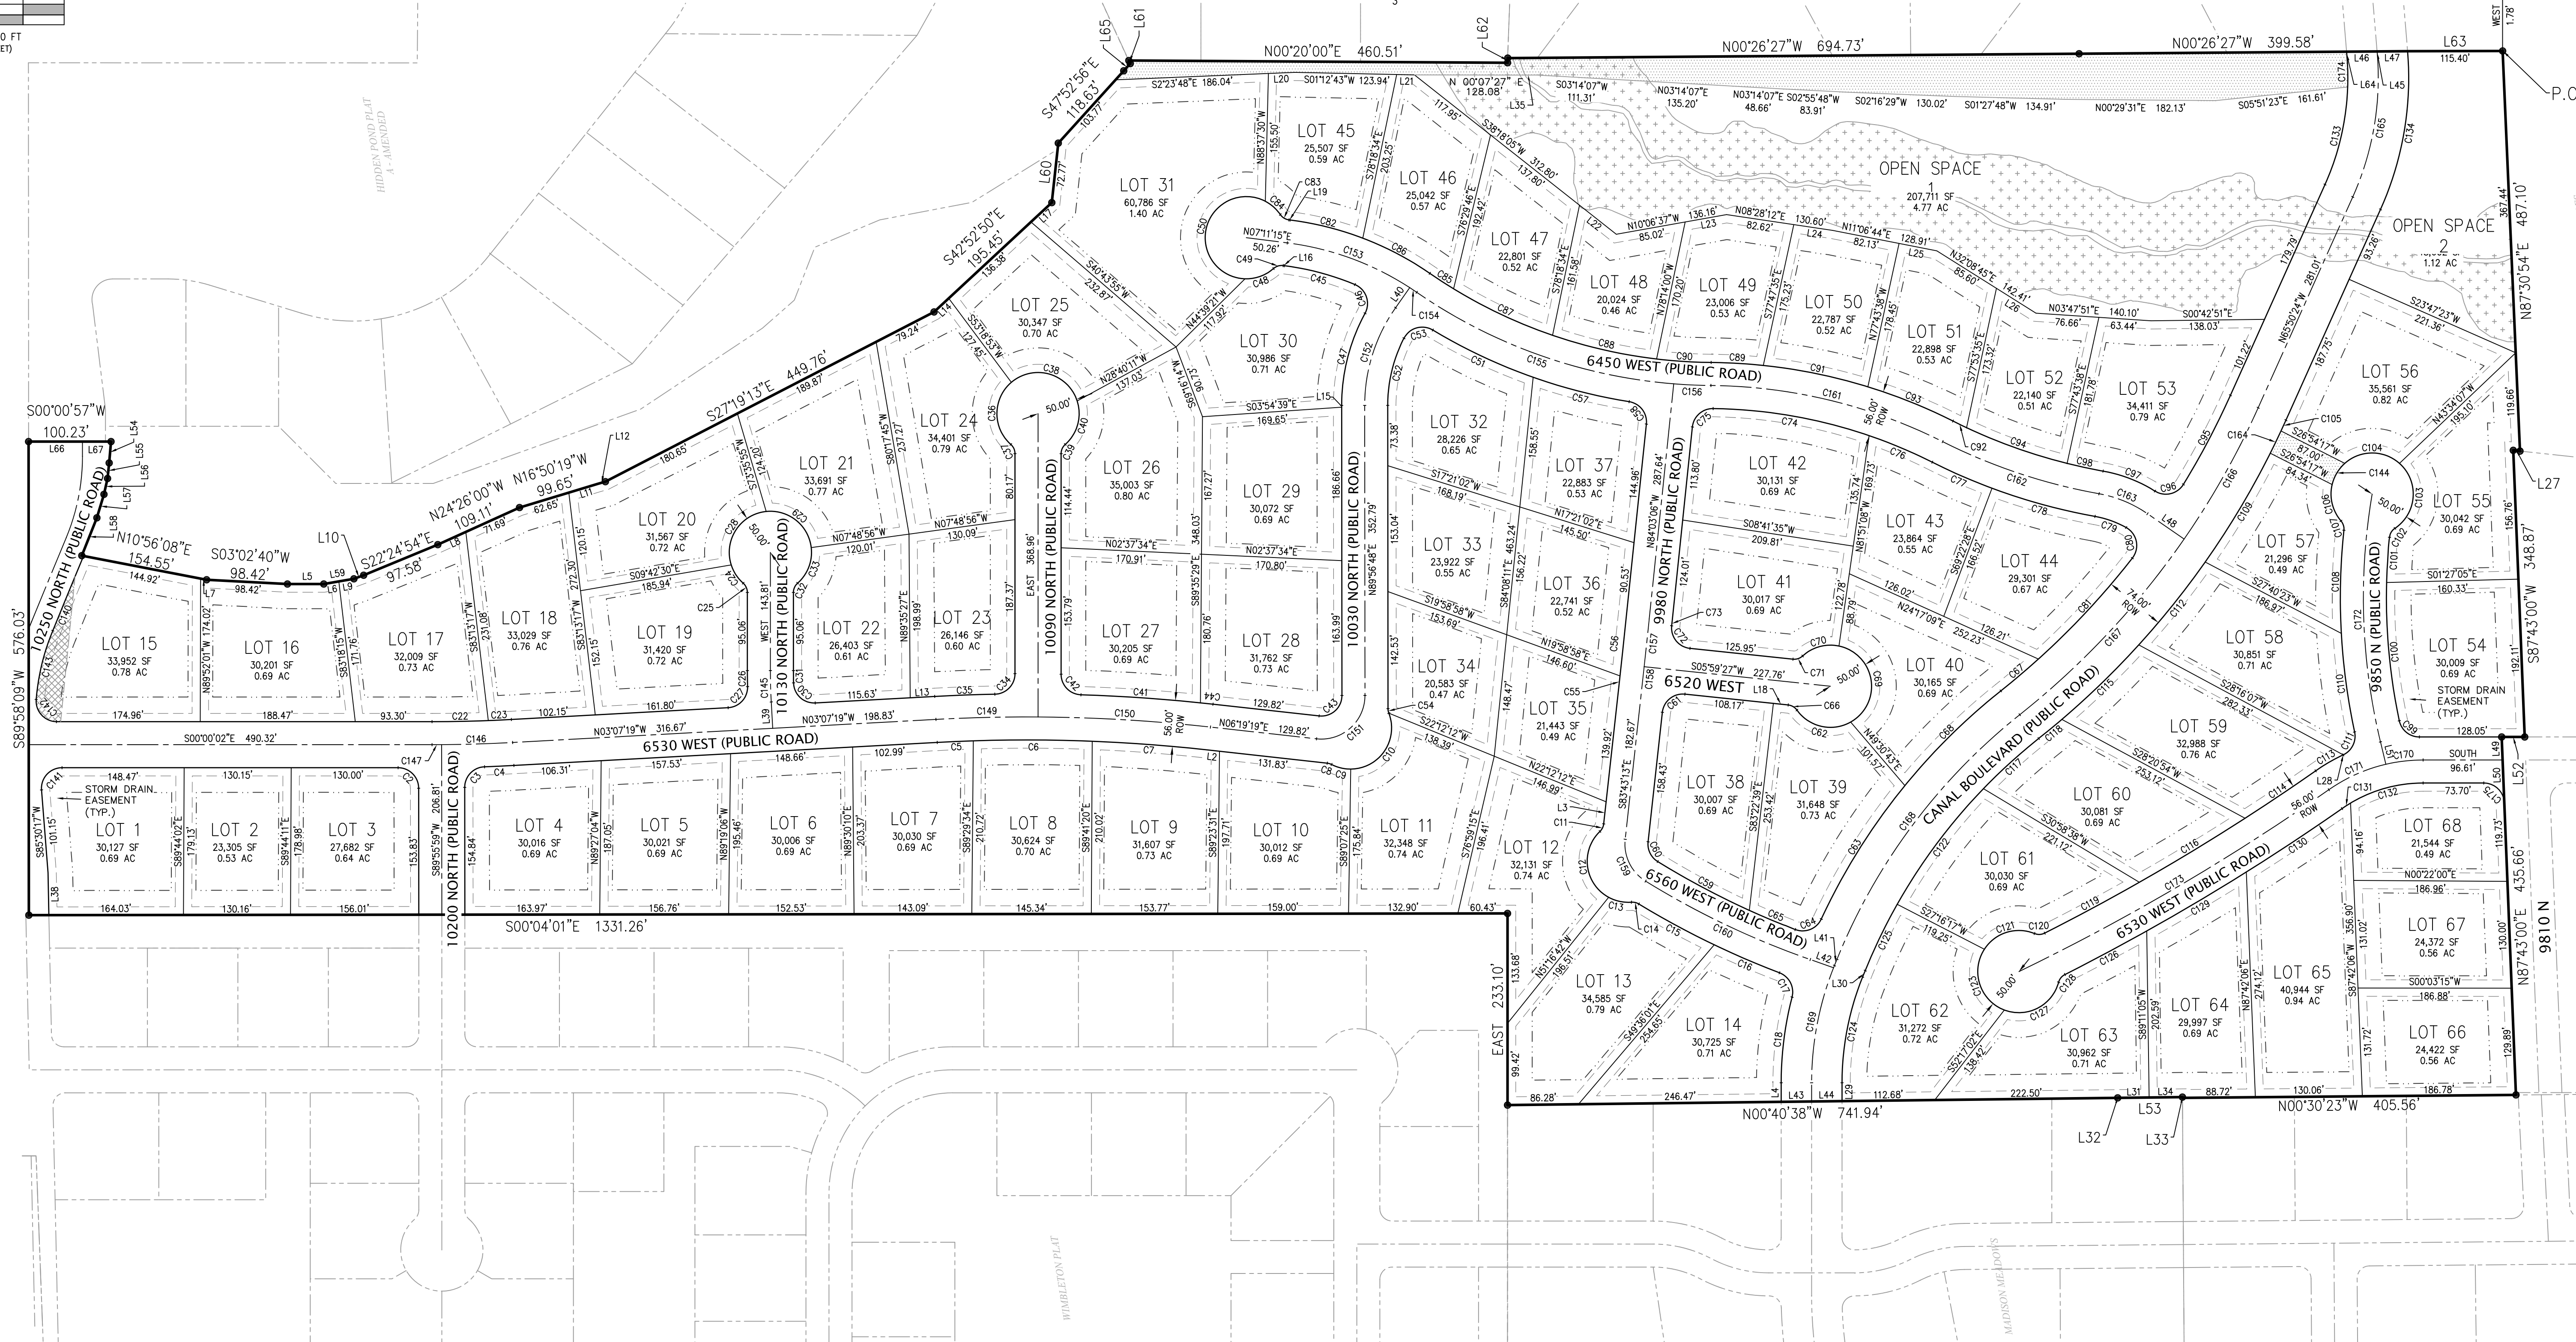

PROJECT
C19-003

SHEET
2 OF 2

ISSUE DATE
02/03/2021

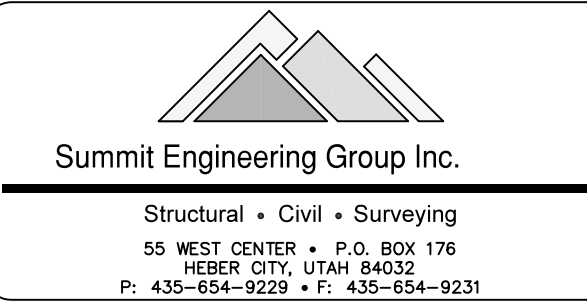

COPYRIGHT © 2021
SUMMIT ENGINEERING GROUP, INC.

DRAWING ALTERATION
IT IS A VIOLATION OF LAW FOR ANY PERSON, UNLESS ACTING UNDER THE DIRECTION OF THE PROFESSIONAL LAND SURVEYOR TO ALTER ANY ITEM ON THIS DOCUMENT IN ANY MANNER. ANY LICENSEE WHO ALTERS THIS DOCUMENT IS REQUIRED BY LAW TO ATTEST THEIR SEAL AND THE NOTATION "ALTERED BY" FOLLOWED BY THEIR SIGNATURE AND SPECIFIC DESCRIPTION OF THE ALTERATIONS.

THE HOLLOWAYS SUBDIVISION

LOCATED IN THE EAST 1/2 OF SECTION 3, TOWNSHIP 5 SOUTH, RANGE 3 EAST, SLB&M, UTAH COUNTY, UTAH