

**SURVEYOR'S CERTIFICATE**

I, \_\_\_\_\_ DO HEREBY CERTIFY THAT I AM A REGISTERED LAND SURVEYOR, AND THAT I HOLD CERTIFICATE NO. \_\_\_\_\_ AS PRESCRIBED UNDER THE LAWS OF THE STATE OF UTAH. I FURTHER CERTIFY BY AUTHORITY OF THE OWNERS, I HAVE MADE A SURVEY OF THE TRACT OF LAND SHOWN ON THIS PLAT AND DESCRIBED BELOW, AND HAVE SUBDIVIDED SAID TRACT OF LAND INTO LOTS, OPEN SPACE AND EASEMENTS AND THE SAME HAS BEEN CORRECTLY SURVEYED AND STAKED ON THE GROUND AS SHOWN ON THIS PLAT AND THAT THIS PLAT IS TRUE AND CORRECT.

DATE \_\_\_\_\_ SURVEYOR (SEE SEAL BELOW)

**BOUNDARY DESCRIPTION**

BEGINNING AT A POINT WHICH IS N 89°59'04" W 37.34 FEET ALONG THE SECTION LINE FROM THE SOUTH QUARTER CORNER OF SECTION 26 TOWNSHIP 4 SOUTH, RANGE 1 EAST, SALT LAKE BASE & MERIDIAN.

RUNNING THENCE N 89°59'04" W 1311.65 FEET; THENCE N 04°39'00" W 123.61 FEET; THENCE N 00°03'00" E 111.00 FEET; THENCE N 72°27'07" E 165.51 FEET; THENCE N 27°33'54" E 142.40 FEET; THENCE N 85°19'32" E 47.20 FEET; THENCE N 85°20'44" E 325.22 FEET; THENCE S 01°49'36" E 40.25 FEET; THENCE N 86°04'32" E 277.12 FEET; THENCE N 85°30'58" E 447.79 FEET; THENCE S 00°11'55" E 500.12 FEET TO THE POINT OF BEGINNING.

CONTAINING 590,938 SF OR 13.57 AC

**OWNERS' DEDICATION**

WE, ALL OF THE UNDERSIGNED OWNERS OF ALL THE PROPERTY DESCRIBED IN THE SURVEYOR'S CERTIFICATE HEREON AND SHOWN ON THIS MAP, HAVE CAUSED THE SAME TO BE SUBDIVIDED INTO LOTS, BLOCKS, STREETS AND EASEMENTS AND DO HEREBY DEDICATE THE STREETS AND OTHER PUBLIC AREAS AS INDICATED HEREON FOR PERPETUAL USE OF THE PUBLIC, THE PUBLIC UTILITY EASEMENTS TO ALL PROVIDERS, PUBLIC OR PRIVATE, AND THE IRRIGATION EASEMENTS TO ALL LOT OWNERS, AND THEIR SUCCESSORS AND ASSIGNS IN PERPETUITY. IN WITNESS WHEREOF WE HAVE SET OUR HANDS THIS \_\_\_\_\_ DAY OF \_\_\_\_\_ A.D. 20\_\_\_\_

MEADOWBROOK PROPERTIES, LP

**ACKNOWLEDGEMENT**

STATE OF UTAH ) S.S.  
COUNTY OF UTAH )  
ON THE \_\_\_\_\_ DAY OF \_\_\_\_\_ A.D. 20\_\_\_\_ PERSONALLY APPEARED BEFORE ME THE SIGNERS OF THE FOREGOING DEDICATION WHO DULY ACKNOWLEDGE TO ME THAT THEY DID EXECUTE THE SAME. MY COMMISSION EXPIRES \_\_\_\_\_

NOTARY PUBLIC (SEE SEAL BELOW)

**ACCEPTANCE BY LEGISLATIVE BODY**

THE DEPARTMENT OF PUBLIC WORKS AND ENGINEERING OF HIGHLAND CITY, COUNTY OF UTAH, APPROVES THIS SUBDIVISION AND HEREBY ACCEPTS THE DEDICATION OF ALL STREETS, EASEMENTS, AND OTHER PARCELS OF LAND INTENDED FOR PUBLIC PURPOSES FOR THE PERPETUAL USE OF THE PUBLIC THIS \_\_\_\_\_ DAY OF \_\_\_\_\_ A.D. 20\_\_\_\_

APPROVED BY MAYOR \_\_\_\_\_

APPROVED \_\_\_\_\_

ATTEST \_\_\_\_\_  
CITY ENGINEER (SEE SEAL BELOW) CLERK-RECORDER (SEE SEAL BELOW)

**LEIN HOLDER CONSENT**

THE UNDERSIGNED BENEFICIARY HEREBY CONSENTS TO THE RECORDING OF THIS PLAT FOR THE HEREIN DESCRIBED PROPERTY AND THE DEDICATIONS PROVIDED HEREIN.

**HIGHLAND CITY ATTORNEY**

APPROVED AS TO FORM THIS \_\_\_\_\_ DAY OF \_\_\_\_\_, 20\_\_\_\_ HIGHLAND CITY ATTORNEY

**PLANNING COMMISSION APPROVAL**

APPROVED THIS \_\_\_\_\_ DAY OF \_\_\_\_\_, 20\_\_\_\_  
COMMUNITY DEVELOPMENT DIRECTOR \_\_\_\_\_

**CONDITIONS OF APPROVAL**

There are conditions of approval attached to this subdivision which are indicated on this plat. These conditions have also been recorded with this subdivision. Potential buyers are requested to read these conditions carefully and obtain a copy of these conditions and restrictions prior to purchasing or contracting to purchase any lots within this subdivision. These conditions are binding and have been imposed by the legislative body of Highland City. A copy of these conditions may be obtained through the Utah County Recorder's office or the Highland City Recorder's office. In addition, Highland City has approved binding zoning laws through a legally binding Development Code. It is the responsibility of the buyer to do their due diligence in obtaining all accurate information and/or regulations that may directly or indirectly affect the use of property prior to purchasing or contracting to purchase any property anywhere. Conditions of approval conveyed on this property by the legislative body of Highland City, which are in addition to the Development Code, are as follows:



- 70% of the front yard landscaping shall be installed by the homeowner within one year after receiving a certificate of occupancy.
- Landscaping and construction materials of any type are not permitted upon or within the street, curb & gutter, park strip or sidewalk (street right-of-way) with the exception of the park strip which requires 75% to be landscaped.
- A fence that abuts open space or has a trail has additional restrictions of size and capacity. Fences along open space or a trail must comply with Highland City Ordinance. A fence permit is required for all fences.
- Highland City Ordinances restrict height of foundation above curb. It is the responsibility of the buyer to contact the city prior to purchasing any lot. This restriction applies to all lots in this subdivision.

**SUNRISE FARMS PLAT "A"**

LOCATED IN THE SW 1/4 OF SECTION 26, T4S, R1E, SLB&M


SCALE: 1" = 60 FEET

SURVEYOR'S SEAL	NOTARY PUBLIC SEAL	CITY ENGINEER SEAL	CLERK-RECORDER SEAL
-----------------	--------------------	--------------------	---------------------

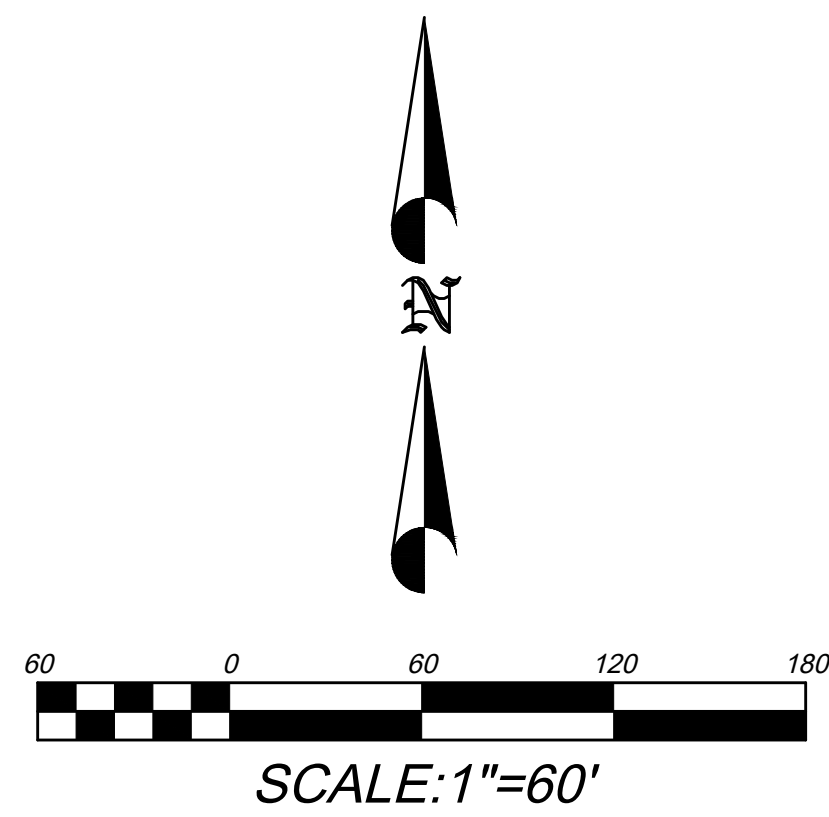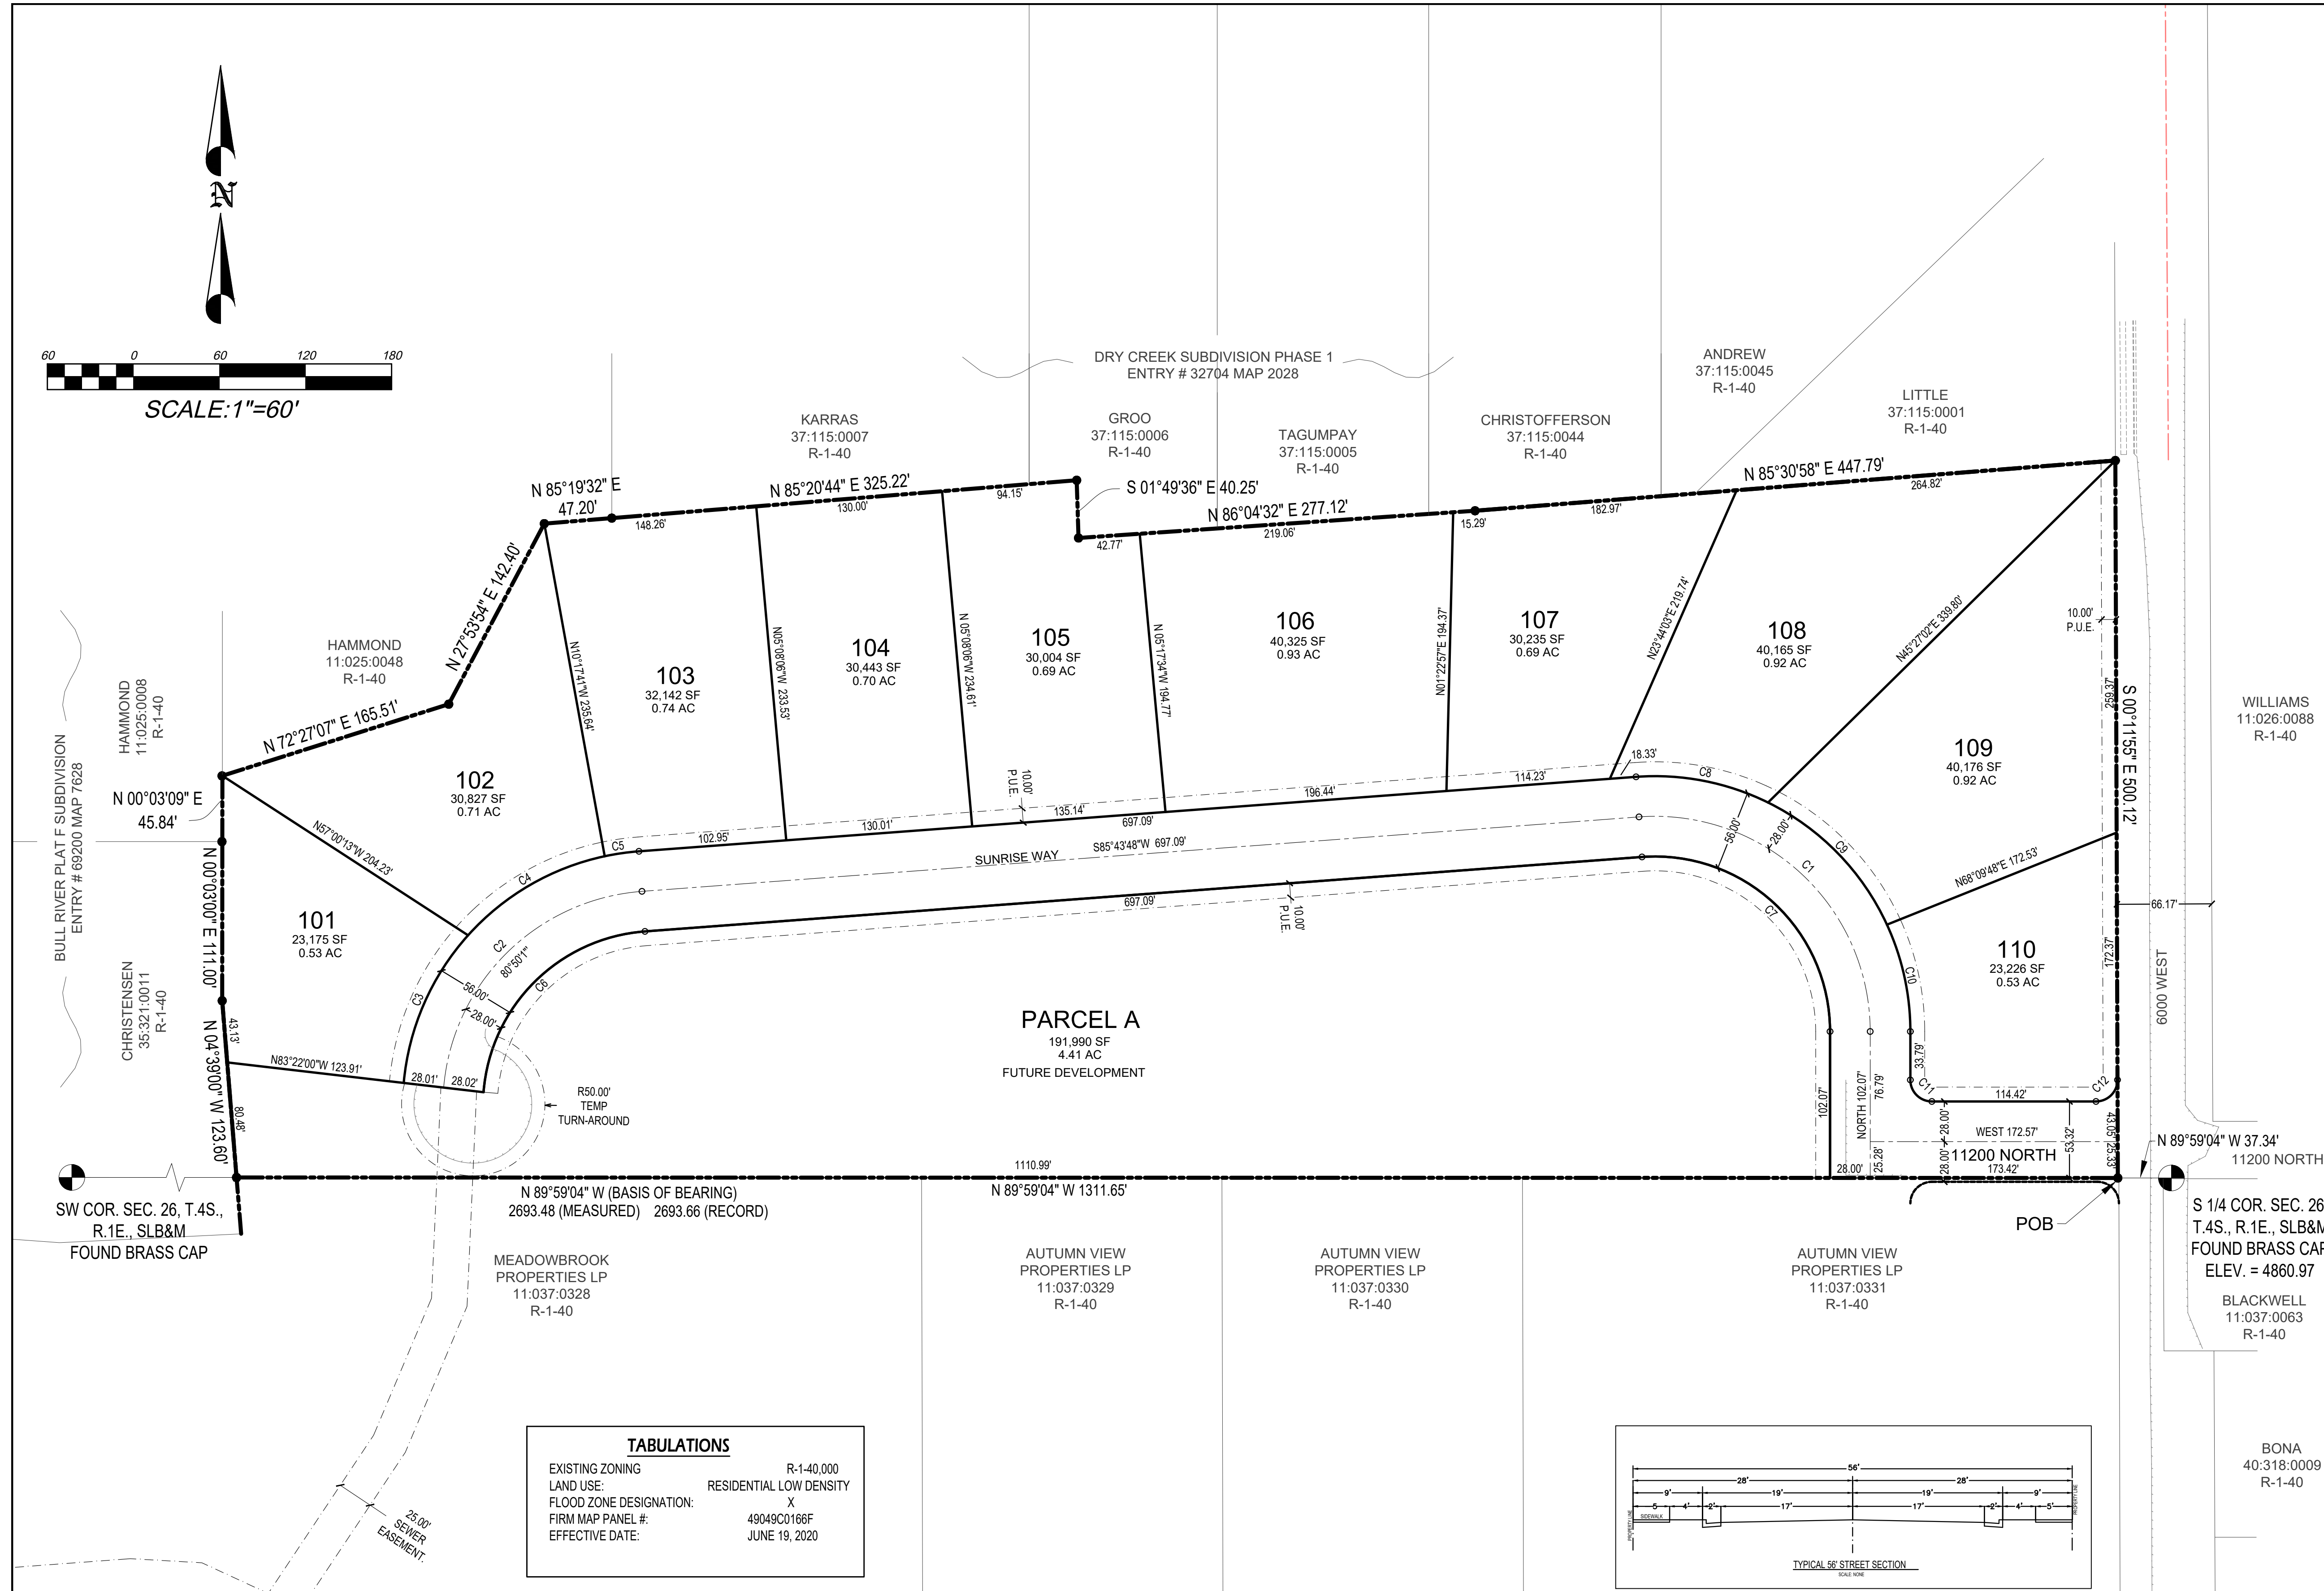



**TABULATIONS**

EXISTING ZONING	R-1-40-000
LAND USE:	RESIDENTIAL LOW DENSITY
FLOOD ZONE DESIGNATION:	X
FIRM MAP PANEL #:	49049C0166F
EFFECTIVE DATE:	JUNE 19, 2020

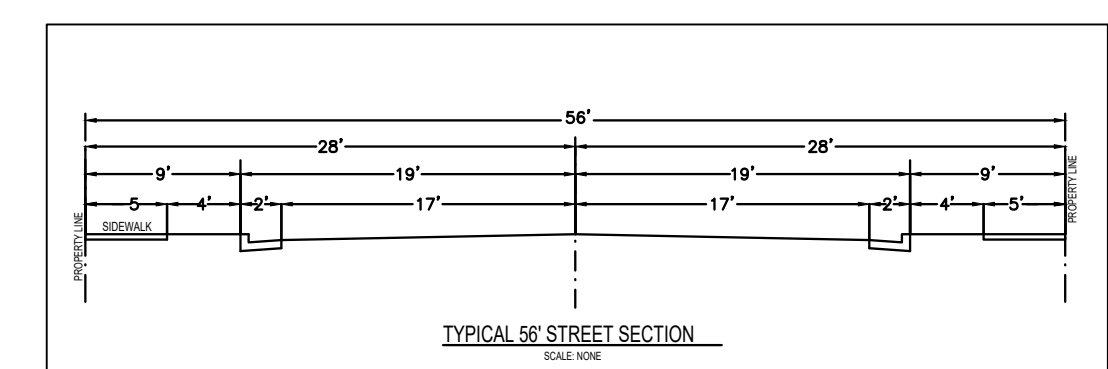

**CURVE TABLE**

CURVE	RADIUS	LENGTH	DELTA	CHORD	BEARING
C1	150.00	246.80	94°16'12"	219.89	N 47°08'06" W
C2	150.00	211.62	80°50'01"	194.50	S 45°18'47" W
C3	178.00	114.21	36°45'46"	112.26	N 23°33'04" E
C4	178.00	111.90	36°01'05"	110.06	N 59°56'29" E
C5	178.00	24.17	07°46'47"	24.15	N 81°50'25" E
C6	122.00	172.97	81°13'57"	158.84	N 45°06'49" E
C7	122.00	200.73	94°16'12"	178.84	S 47°08'06" E
C8	178.00	94.87	30°32'10"	92.03	S 79°00'07" E
C9	178.00	121.18	39°00'22"	118.85	S 44°13'51" E
C10	178.00	76.82	24°43'40"	76.23	S 12°21'50" E
C11	15.00	23.56	90°00'00"	21.21	S 45°00'00" E
C12	15.00	23.61	90°11'55"	21.25	N 44°54'02" E

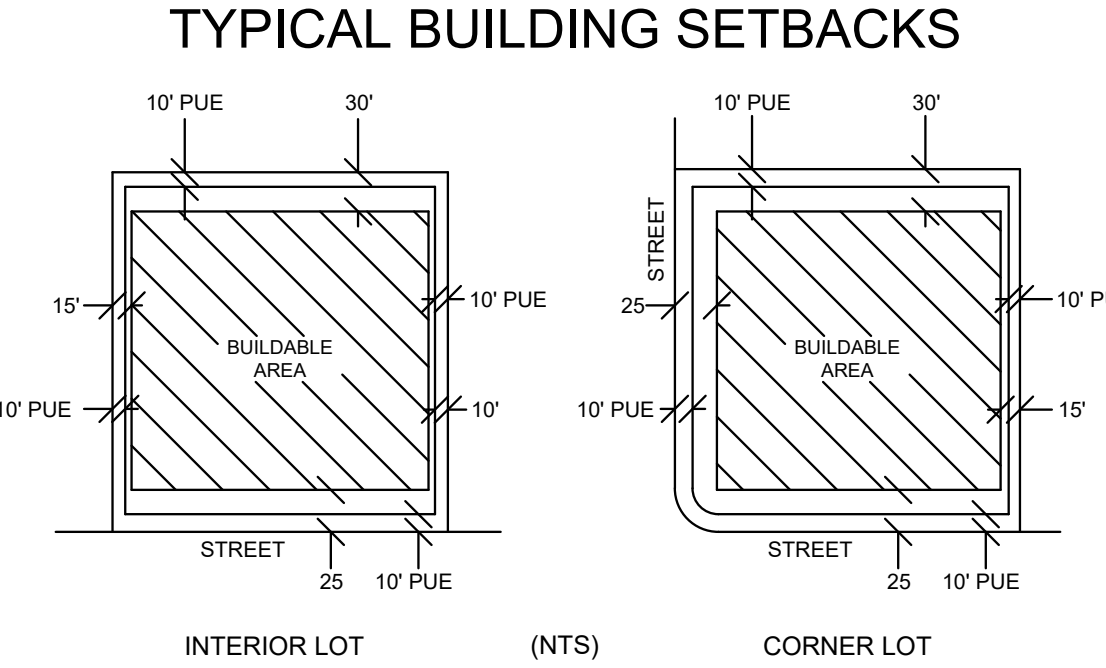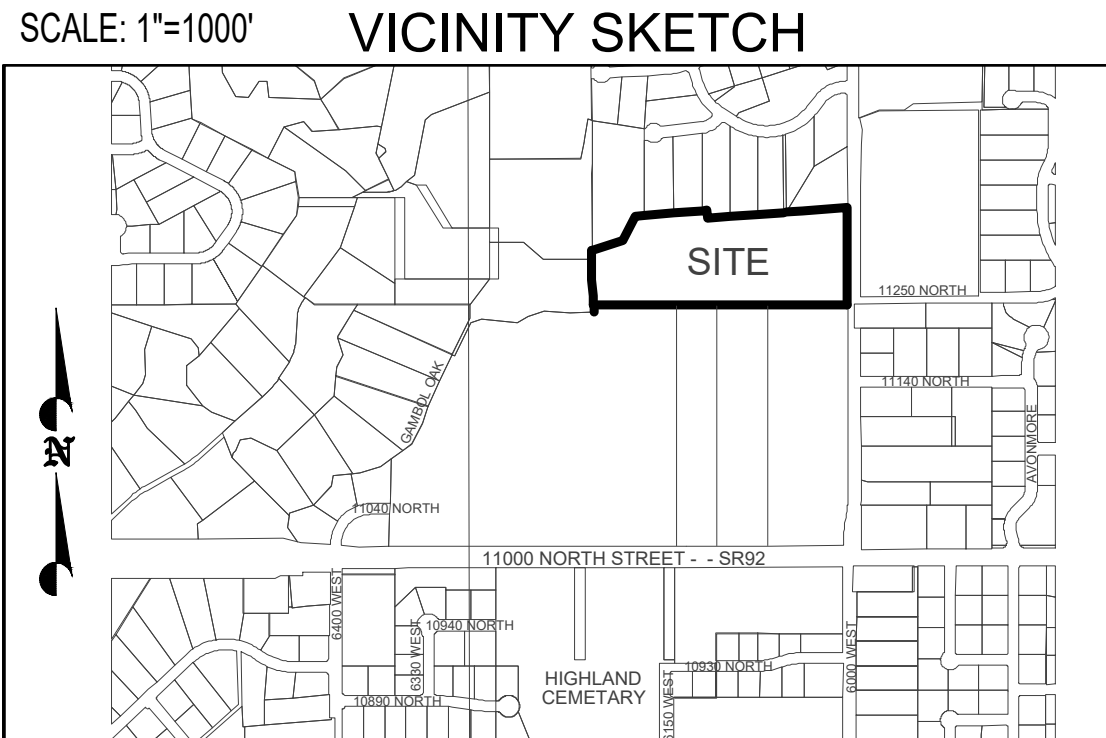

**DOMINION ENERGY**

Dominion Energy approves this plat solely for the purpose of confirming that the plat contains public utility easements. Dominion Energy may require other easements in order to serve this development. This approval does not constitute abrogation or waiver of any other existing rights, obligations or liabilities provided by law or equity. This approval does not constitute acceptance, approval or acknowledgement of any terms contained in the plat, including those set forth in the Owners Dedication and the Notes and does not constitute a guarantee of particular terms of natural gas service. For further information please contact Dominion's right-of-way department.

Approved this \_\_\_\_\_ day of \_\_\_\_\_, 20\_\_\_\_ Dominion Energy By: \_\_\_\_\_ Title: \_\_\_\_\_

**UTILITIES APPROVAL**

Utilities shall have the right to install, maintain and operate their equipment above and below ground and all other related facilities within the Public Utilities Easements identified on this plat map as may be necessary or desirable in providing utility services within and without the lots identified herein, including the right of access to such facilities and the right to require removal of any obstructions including structures, trees and vegetation that may be placed within the PUE. The utility may require the lot owner to remove such structures at the owner's expense, or the utility may remove such structures at the owner's expense. At no time any permanent structures be placed within the PUE or any other obstructions with interferes with the use of the PUE with out the prior written approval of the utilities with facilities in the PUE.

Rocky Mtn. Power \_\_\_\_\_ Qwest \_\_\_\_\_ Comcast \_\_\_\_\_  
Date: \_\_\_\_\_ Date: \_\_\_\_\_ Date: \_\_\_\_\_

**OWNER**  
MEADOWBROOK PROPERTIES, LP  
11038 N. Highland Blvd  
Highland, UT 84003  
(801) 492-1400

**ENGINEER**  
  
CIVIL ENGINEERING  
11038 N Highland Blvd Suite 400  
Highland UT 84003  
office (801) 492-1277  
cell (801) 616-1677